



TRANSVERSAL SECTION

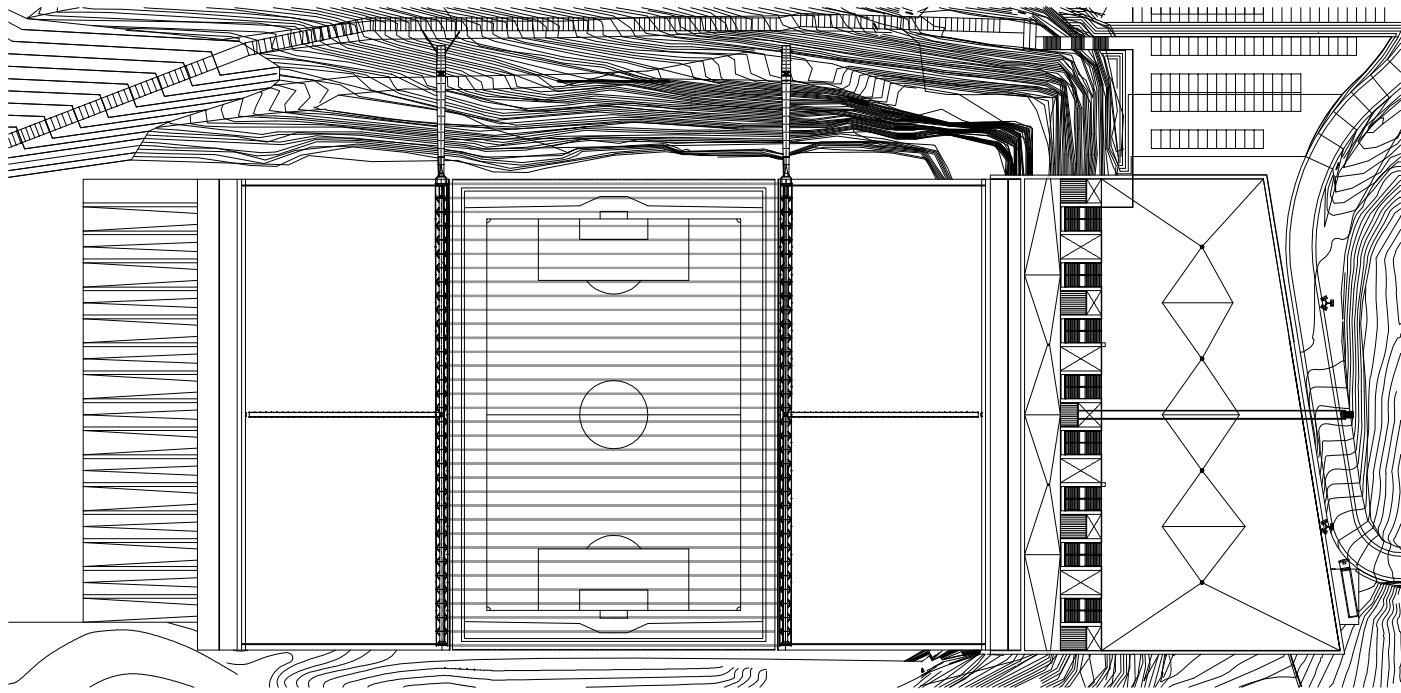

ROOF PLAN

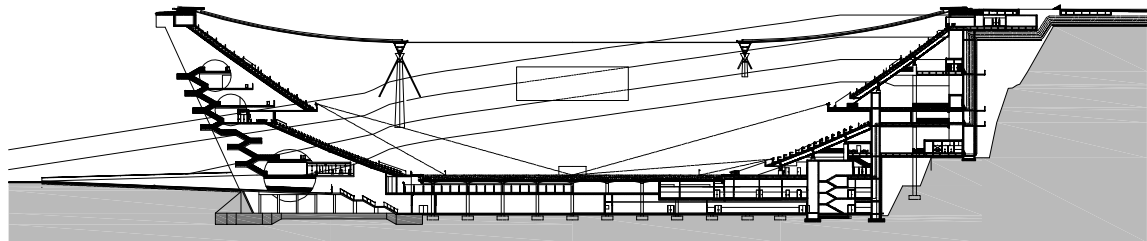

LONGITUDINAL SECTION

